
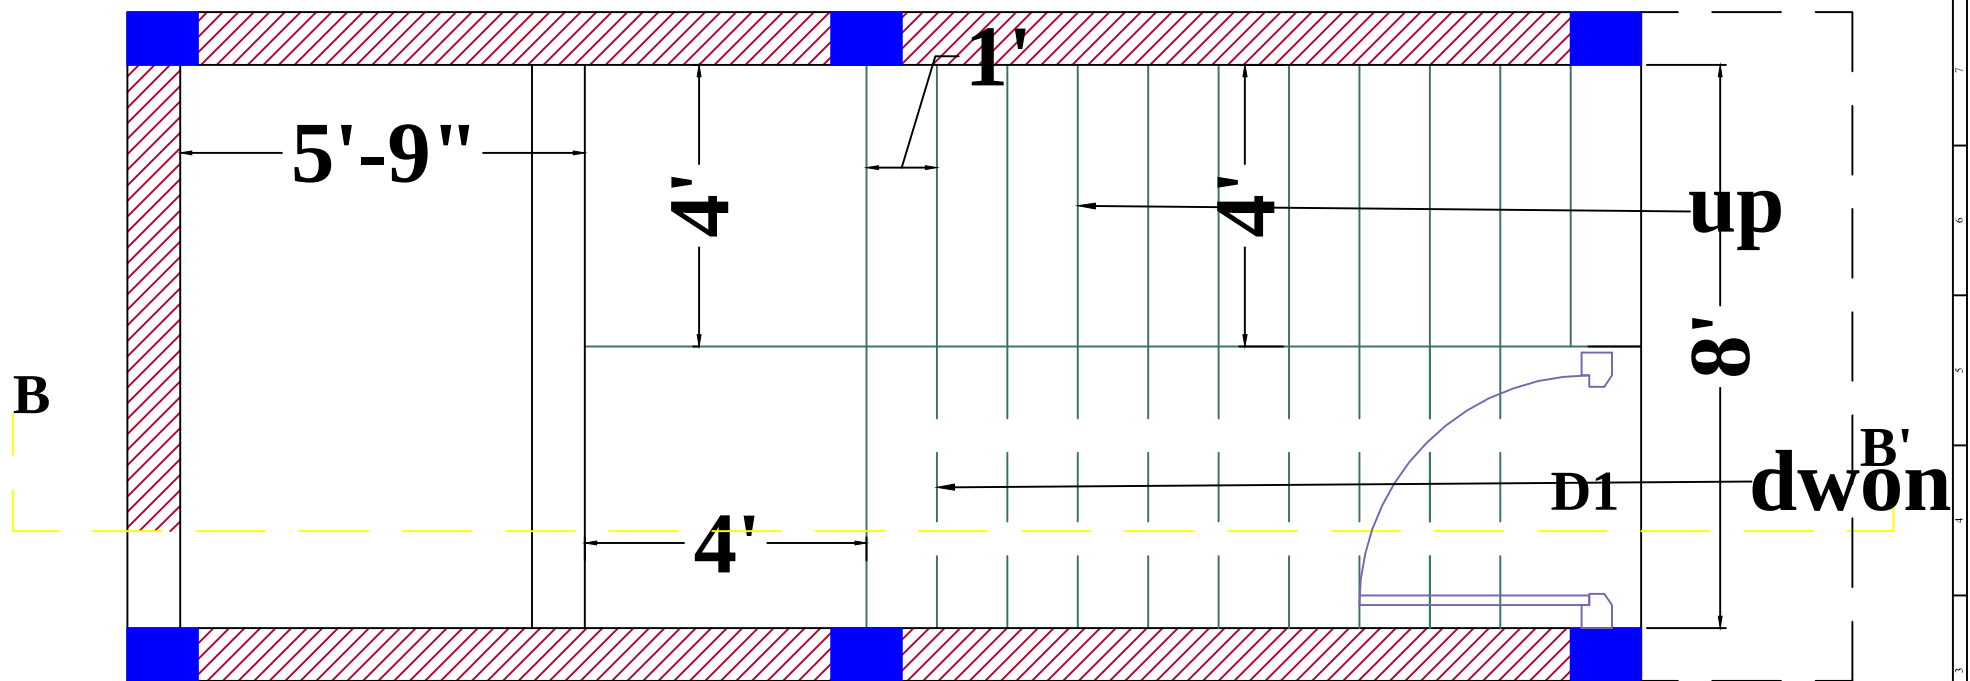


DIVISIONAL FOREST OFFICE EAST MANDLA (M.P.)

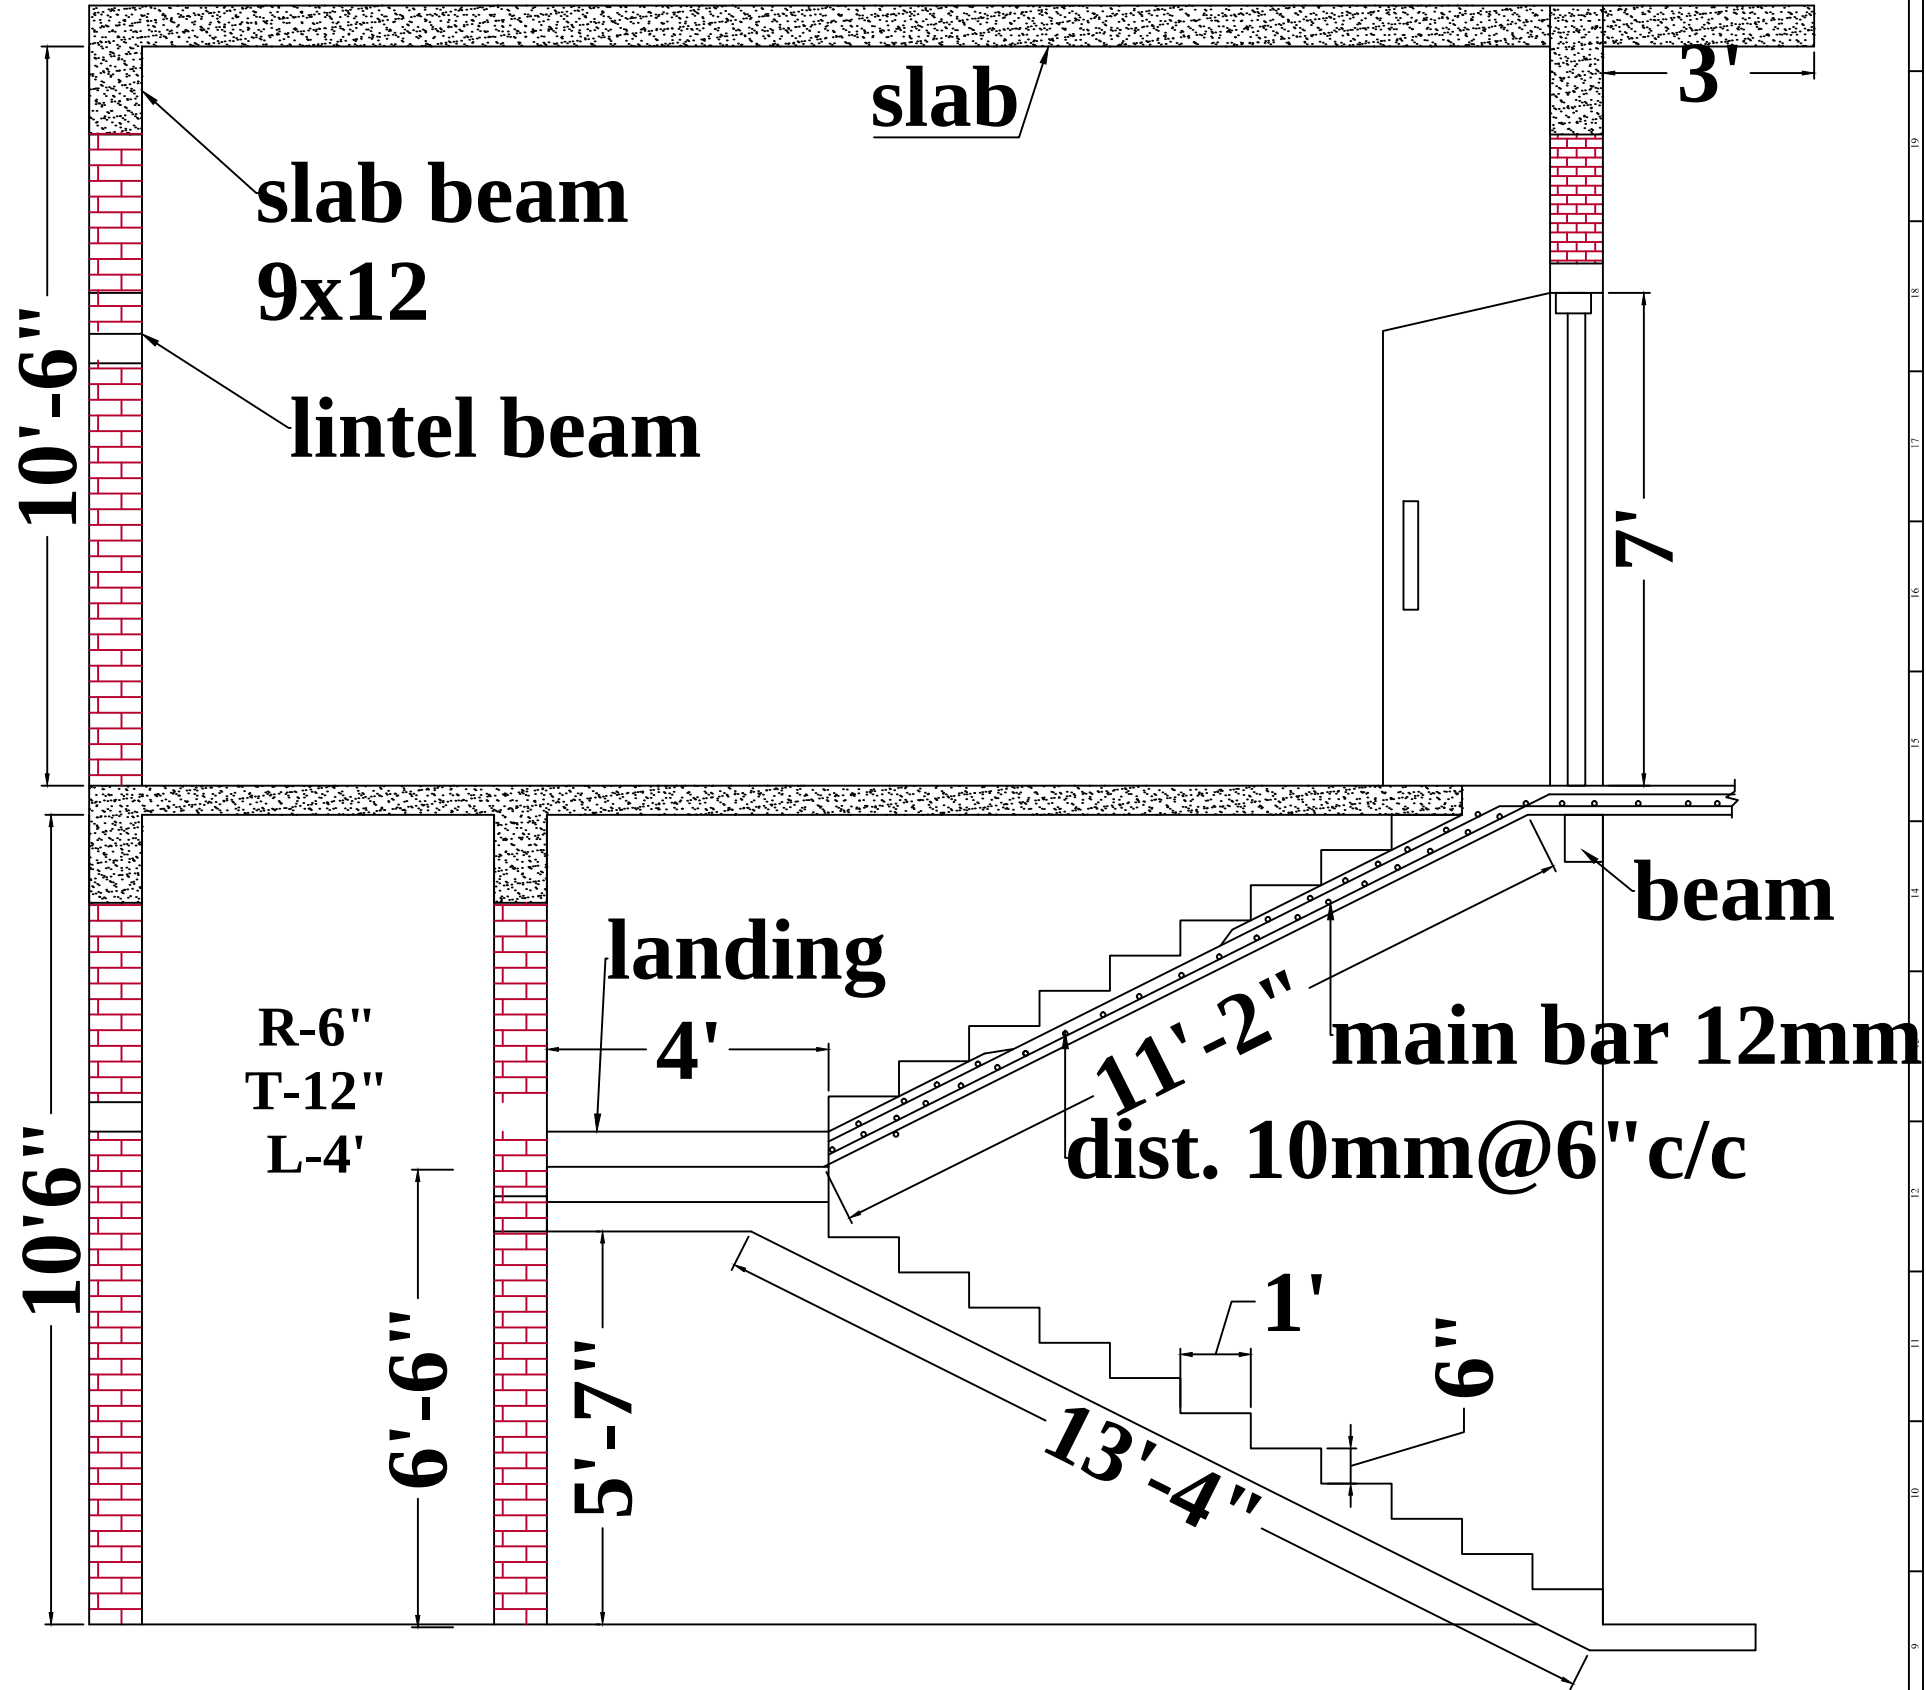

(9) STAIR PLAN

Er. Rookkishor Dhurwey
B.E. (Civil engg.)
M.Tech. (Structure)
Reg. no. MCD-10
Mob. No. 7354687079
(DINDORI)